


ROOF PLAN

The plan below is a typical roof plan which shows the roof details of the existing and proposed structure.

This may not be required for all building approvals, however may be required for structures which are connected or close to the existing structure's roof.

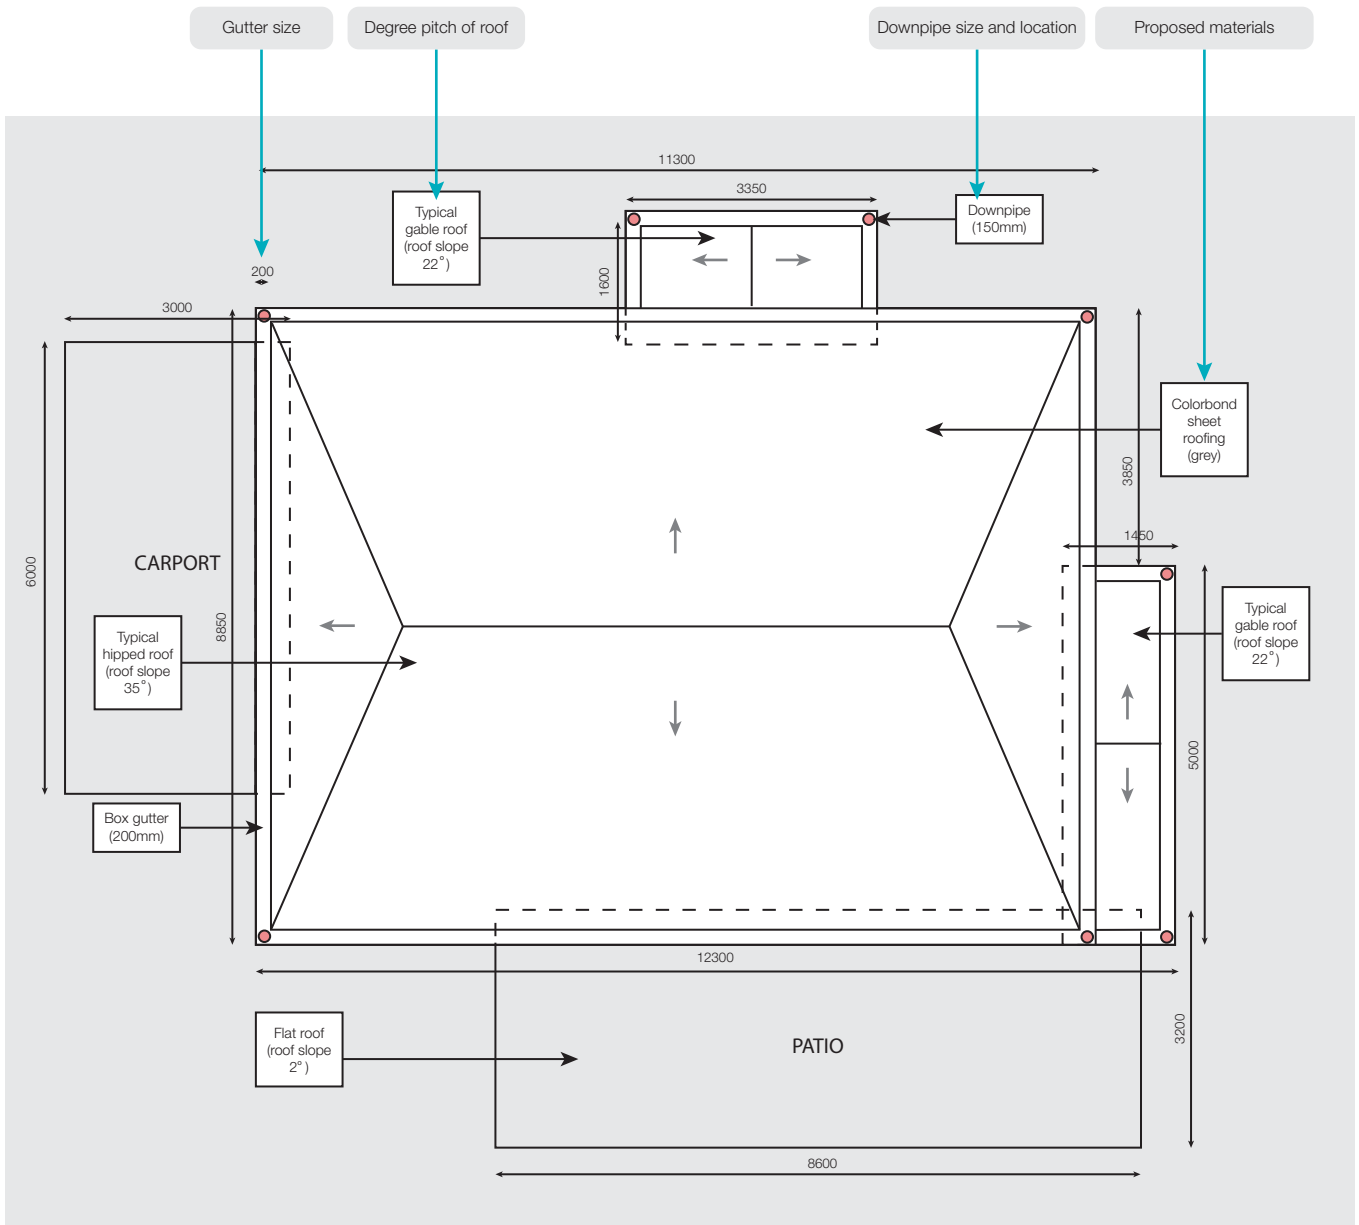

21 FLUID ST, ASPLEY QLD 4034	Drawn: John Appleseed Scale: 1:100
---------------------------------	---------------------------------------

Scale